


# HAKA 60/50 tunnel

Technical data  
Version 2019/08

air intake / feet

M 1:10

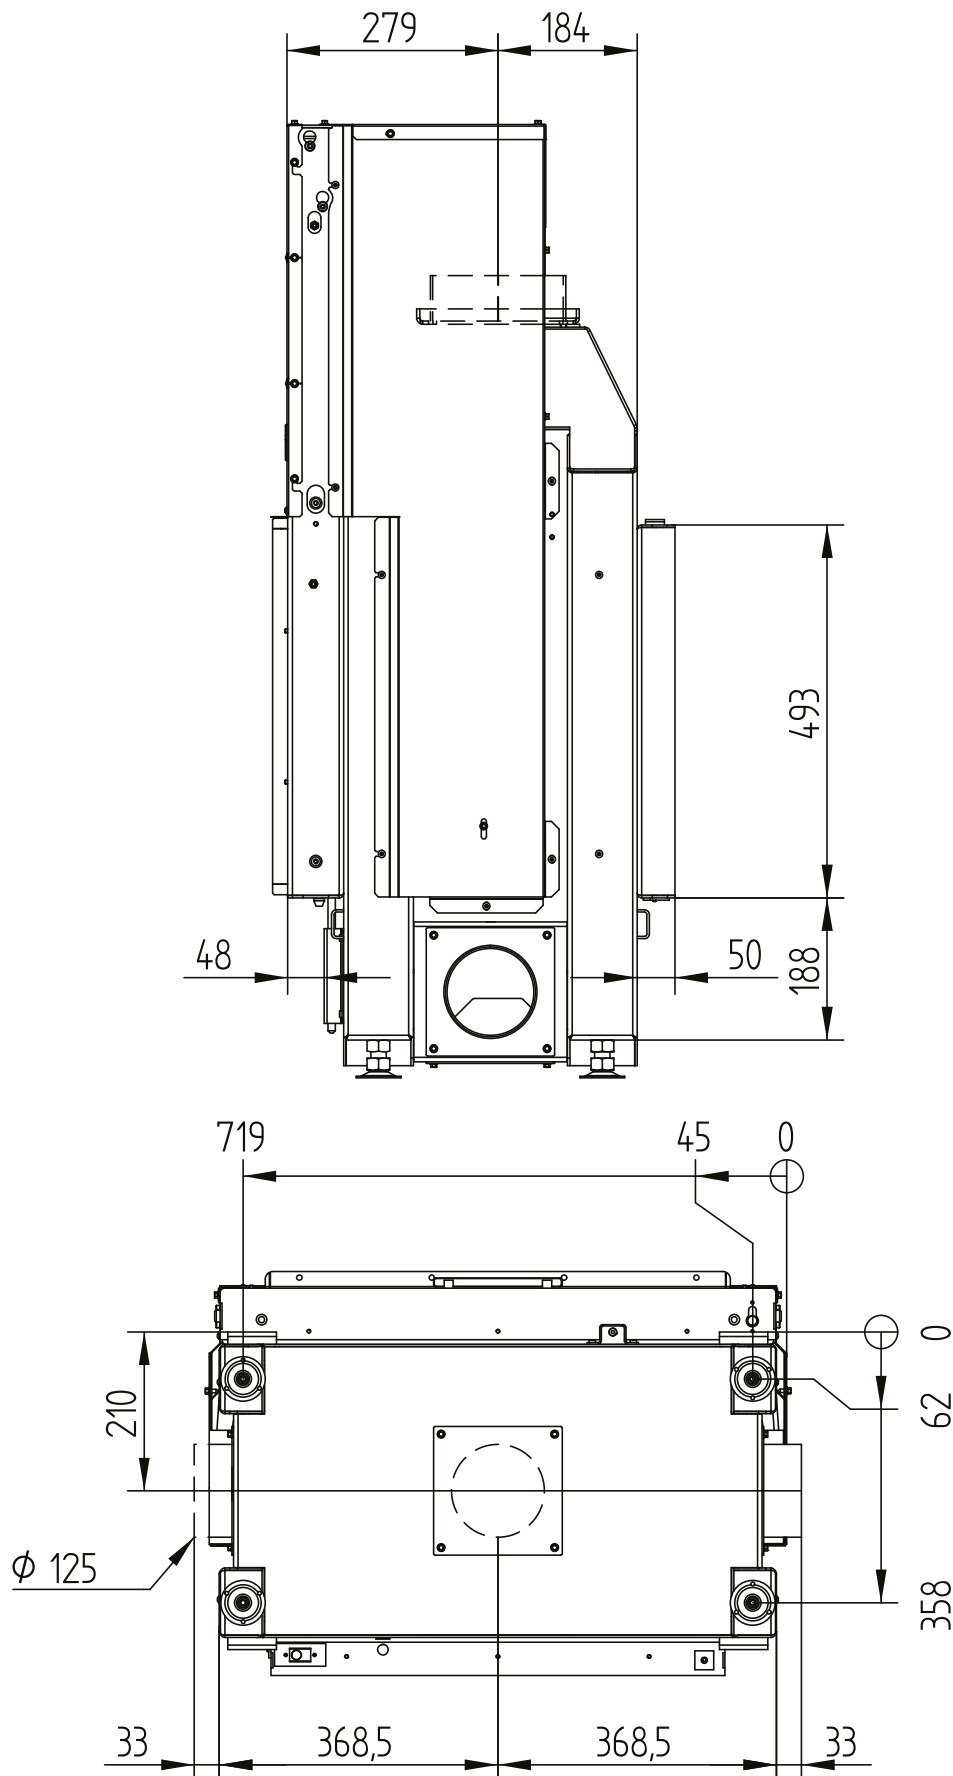


# HAKA 60/50 tunnel

Technical data  
Version 2019/08

air intake / feet

M 1:10

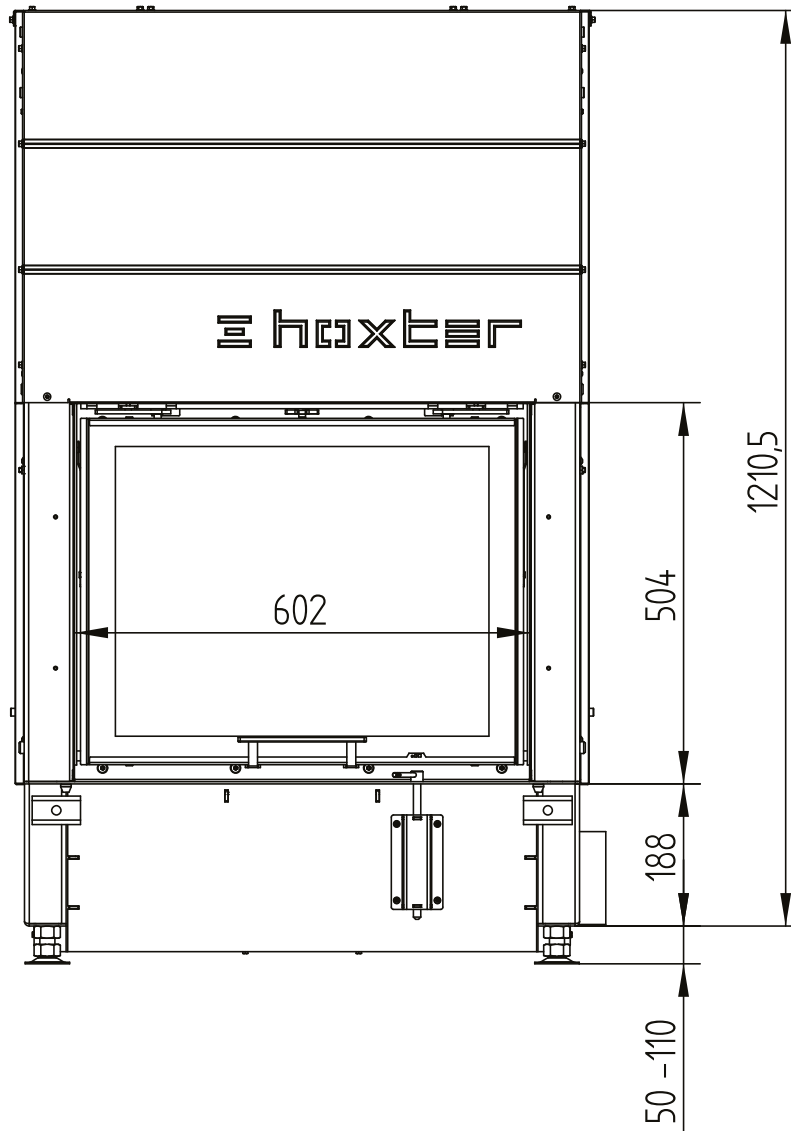


# HAKA 60/50 tunnel


Technical data  
Version 2019/08

air intake / feet

M 1:10

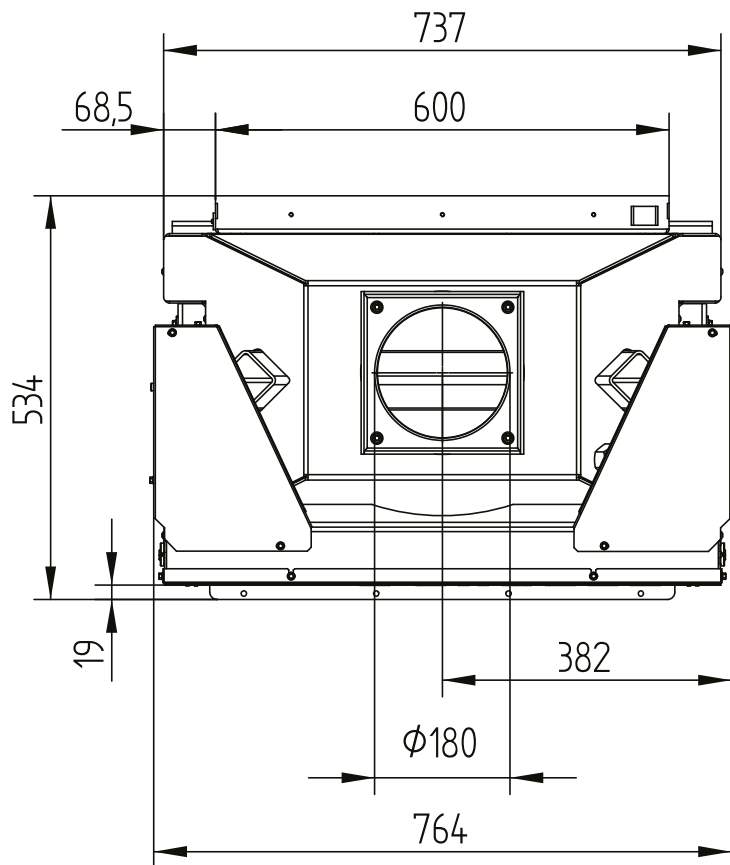

Hochschiebbare Tür

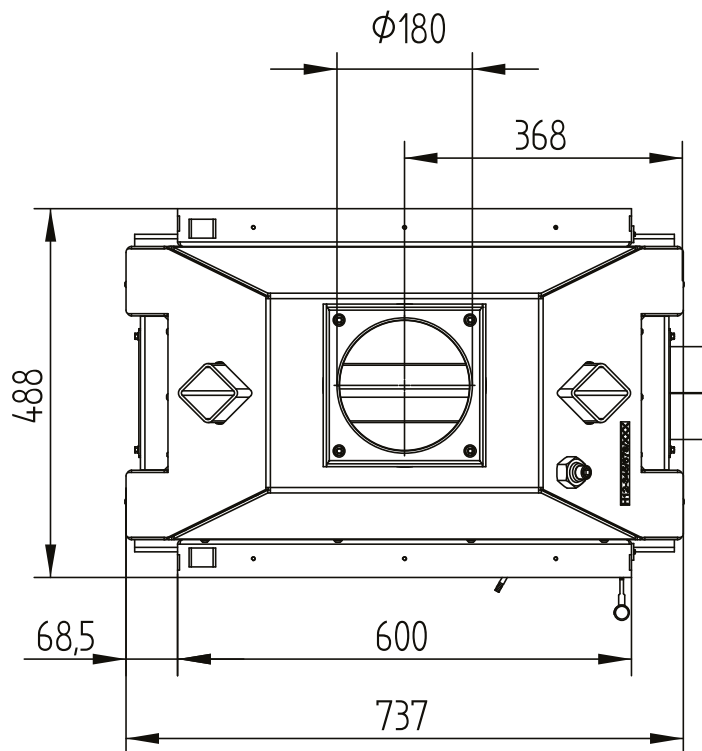

klappbare Tür